


## ROY H. MURPHY COMMUNITY CENTER AND POOL

# SITE PLAN




Existing Building.....10,900 sqft

- ARCHITECTURE
- STRUCTURAL
- ELECTRICAL
- MECHANICAL
- POOL
- SOILS

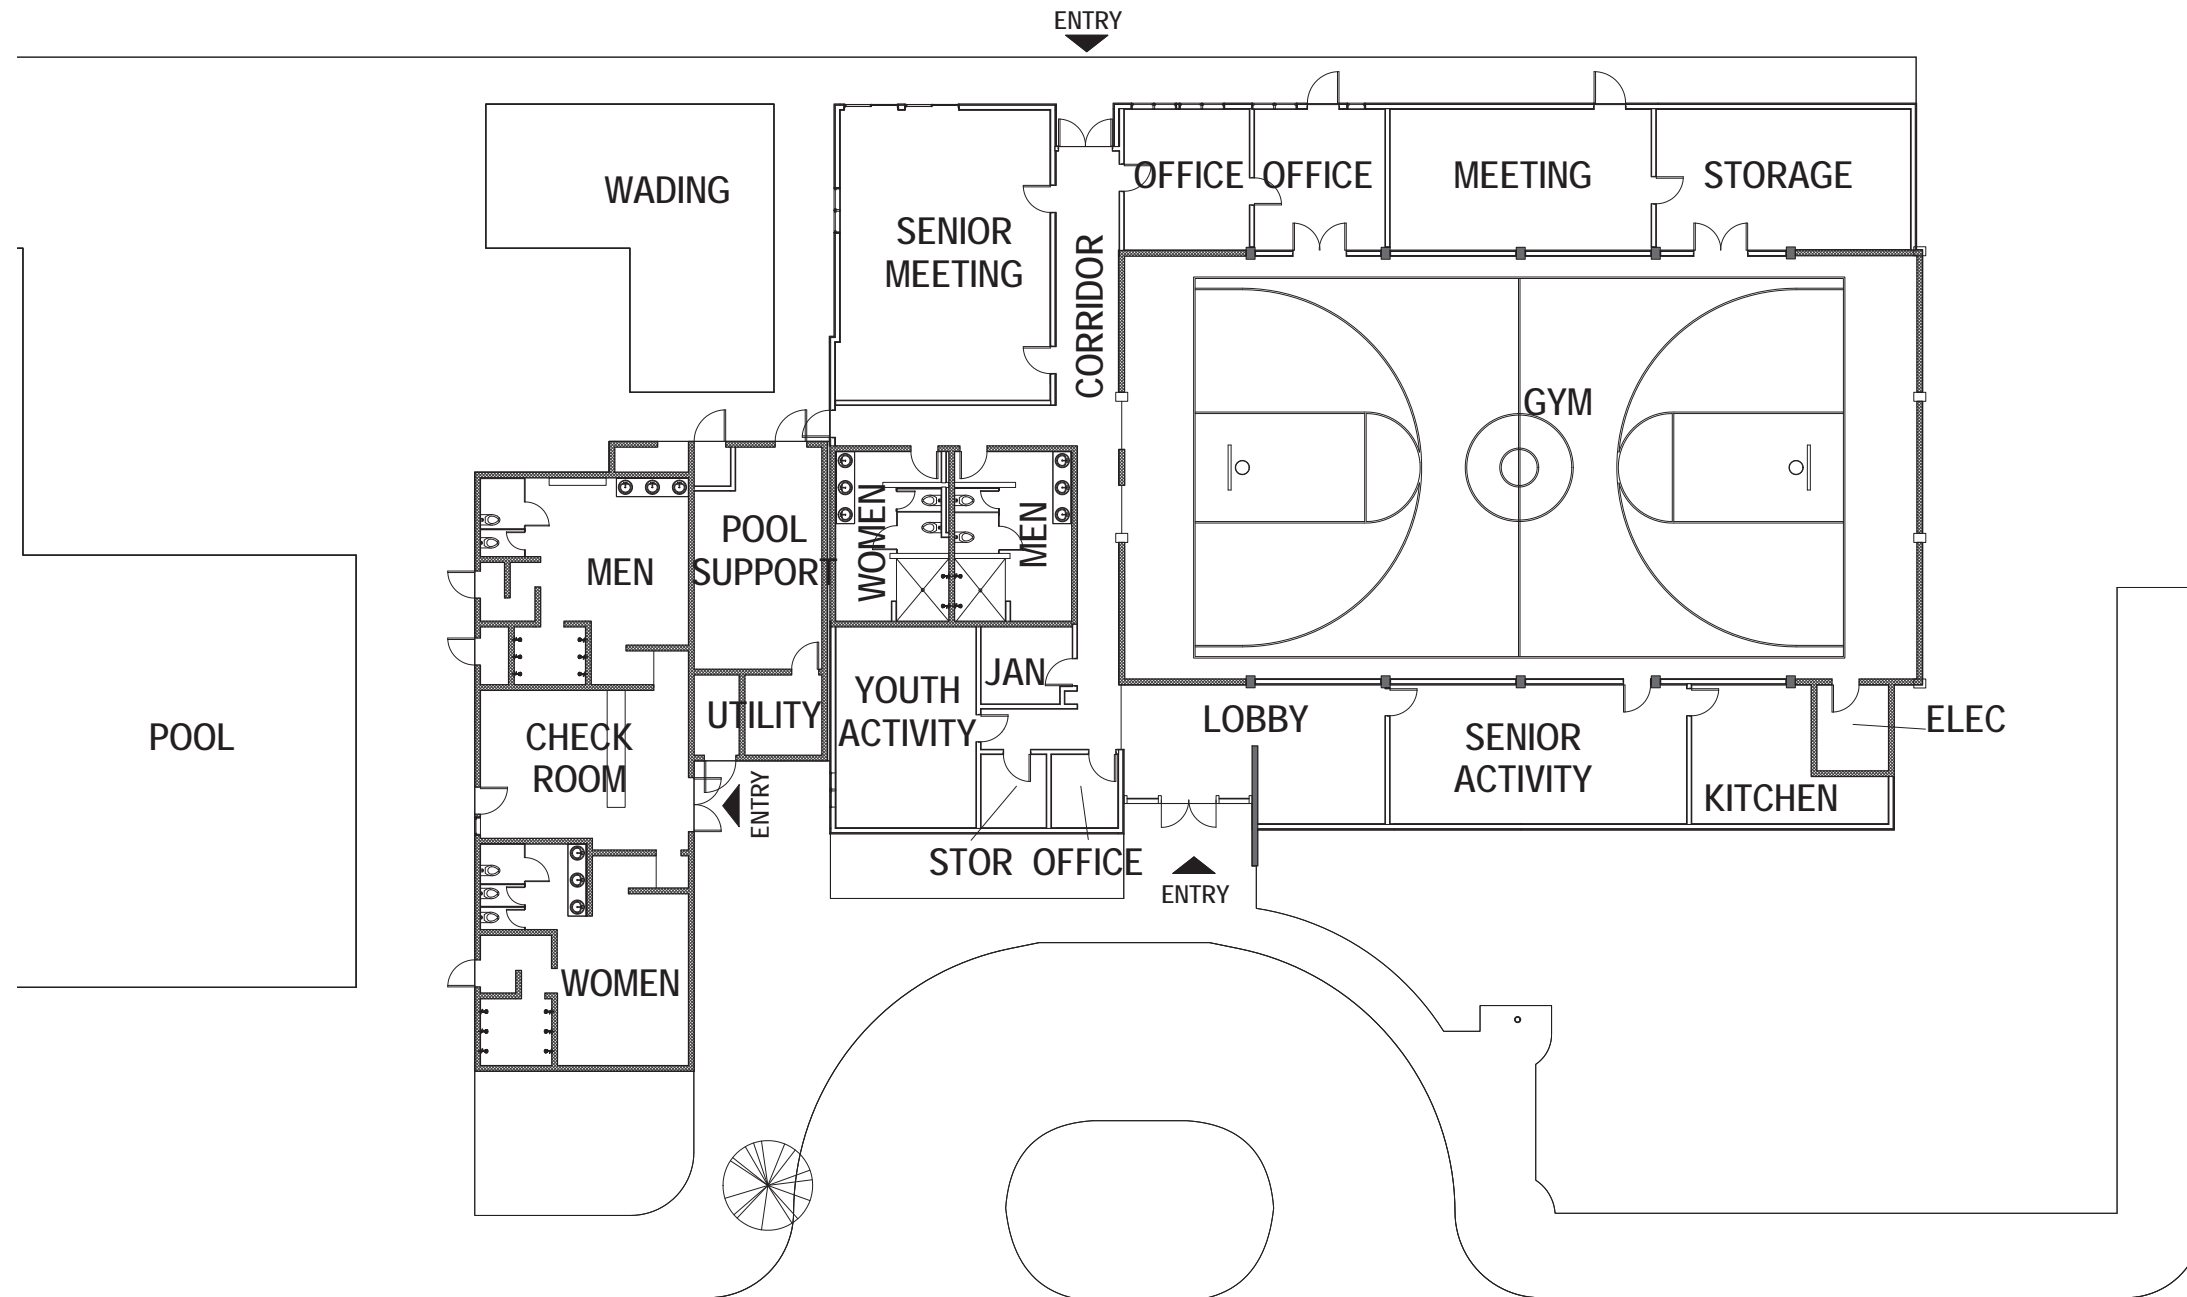


# ROY H. MURPHY COMMUNITY CENTER AND POOL EXISTING: FLOOR PLAN

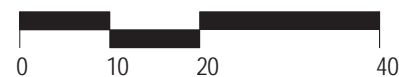




Renovation.....8,800 sqft  
 Pool Building.....2,800 sqft

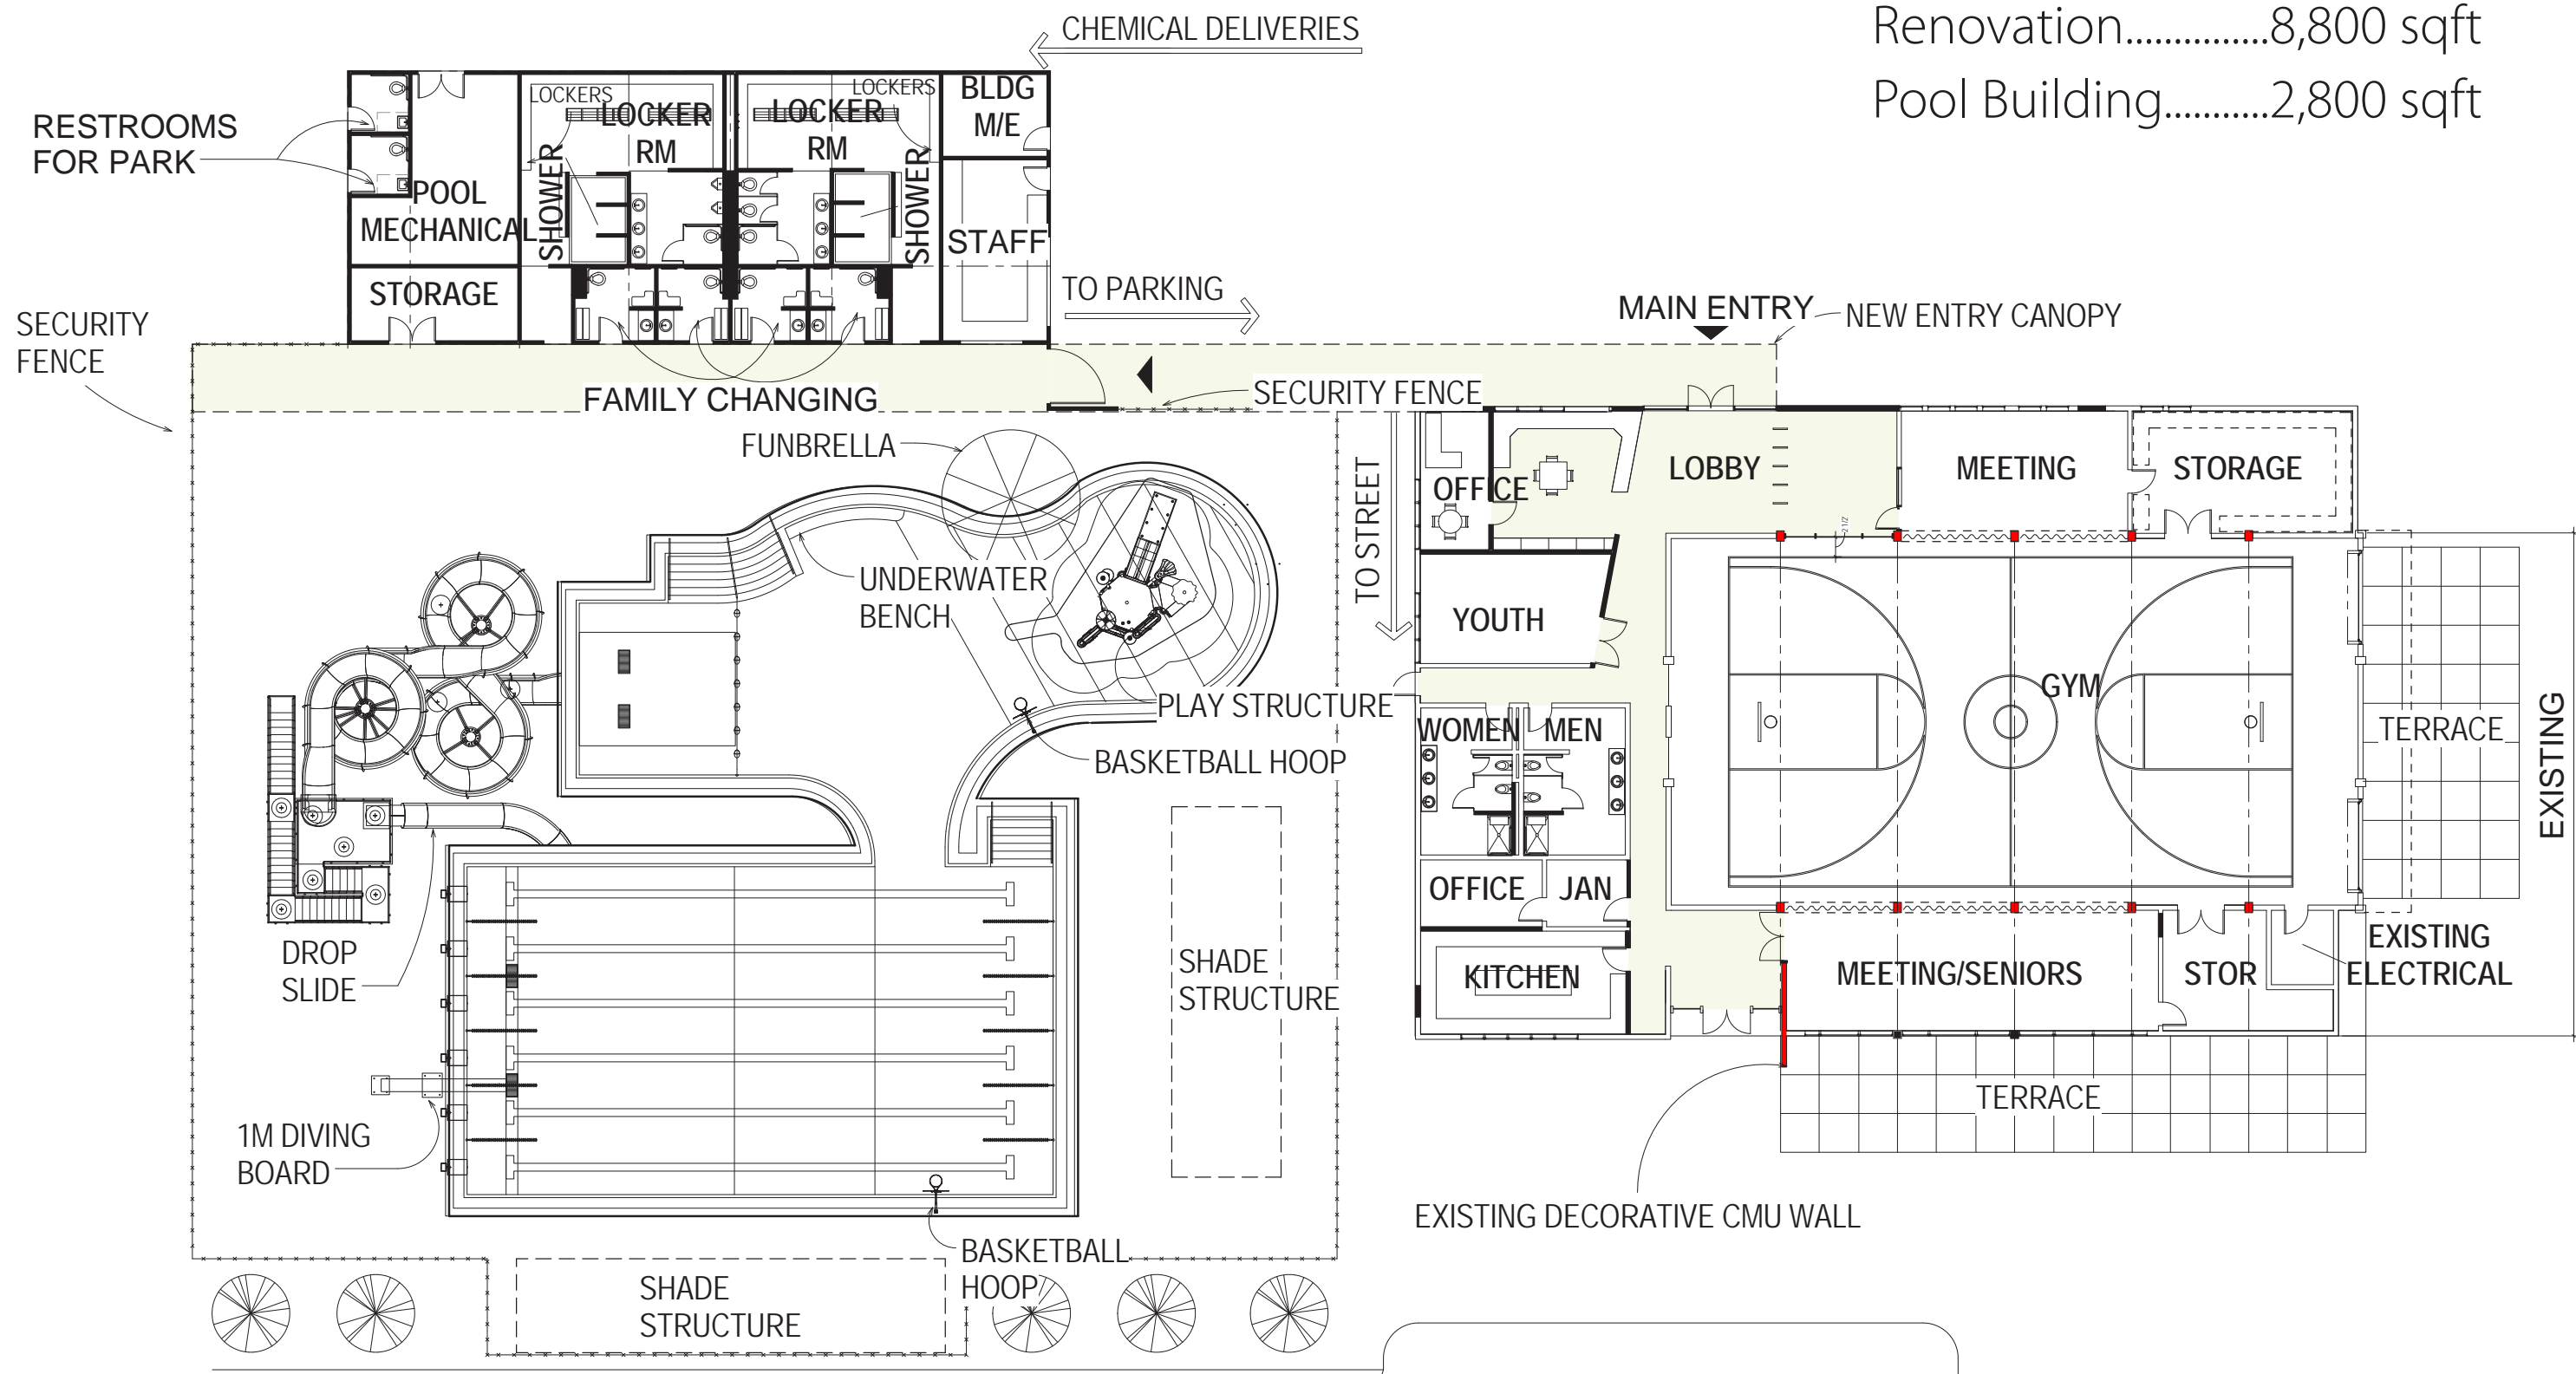


# ROY H. MURPHY COMMUNITY CENTER AND POOL RENOVATION: FLOOR PLAN



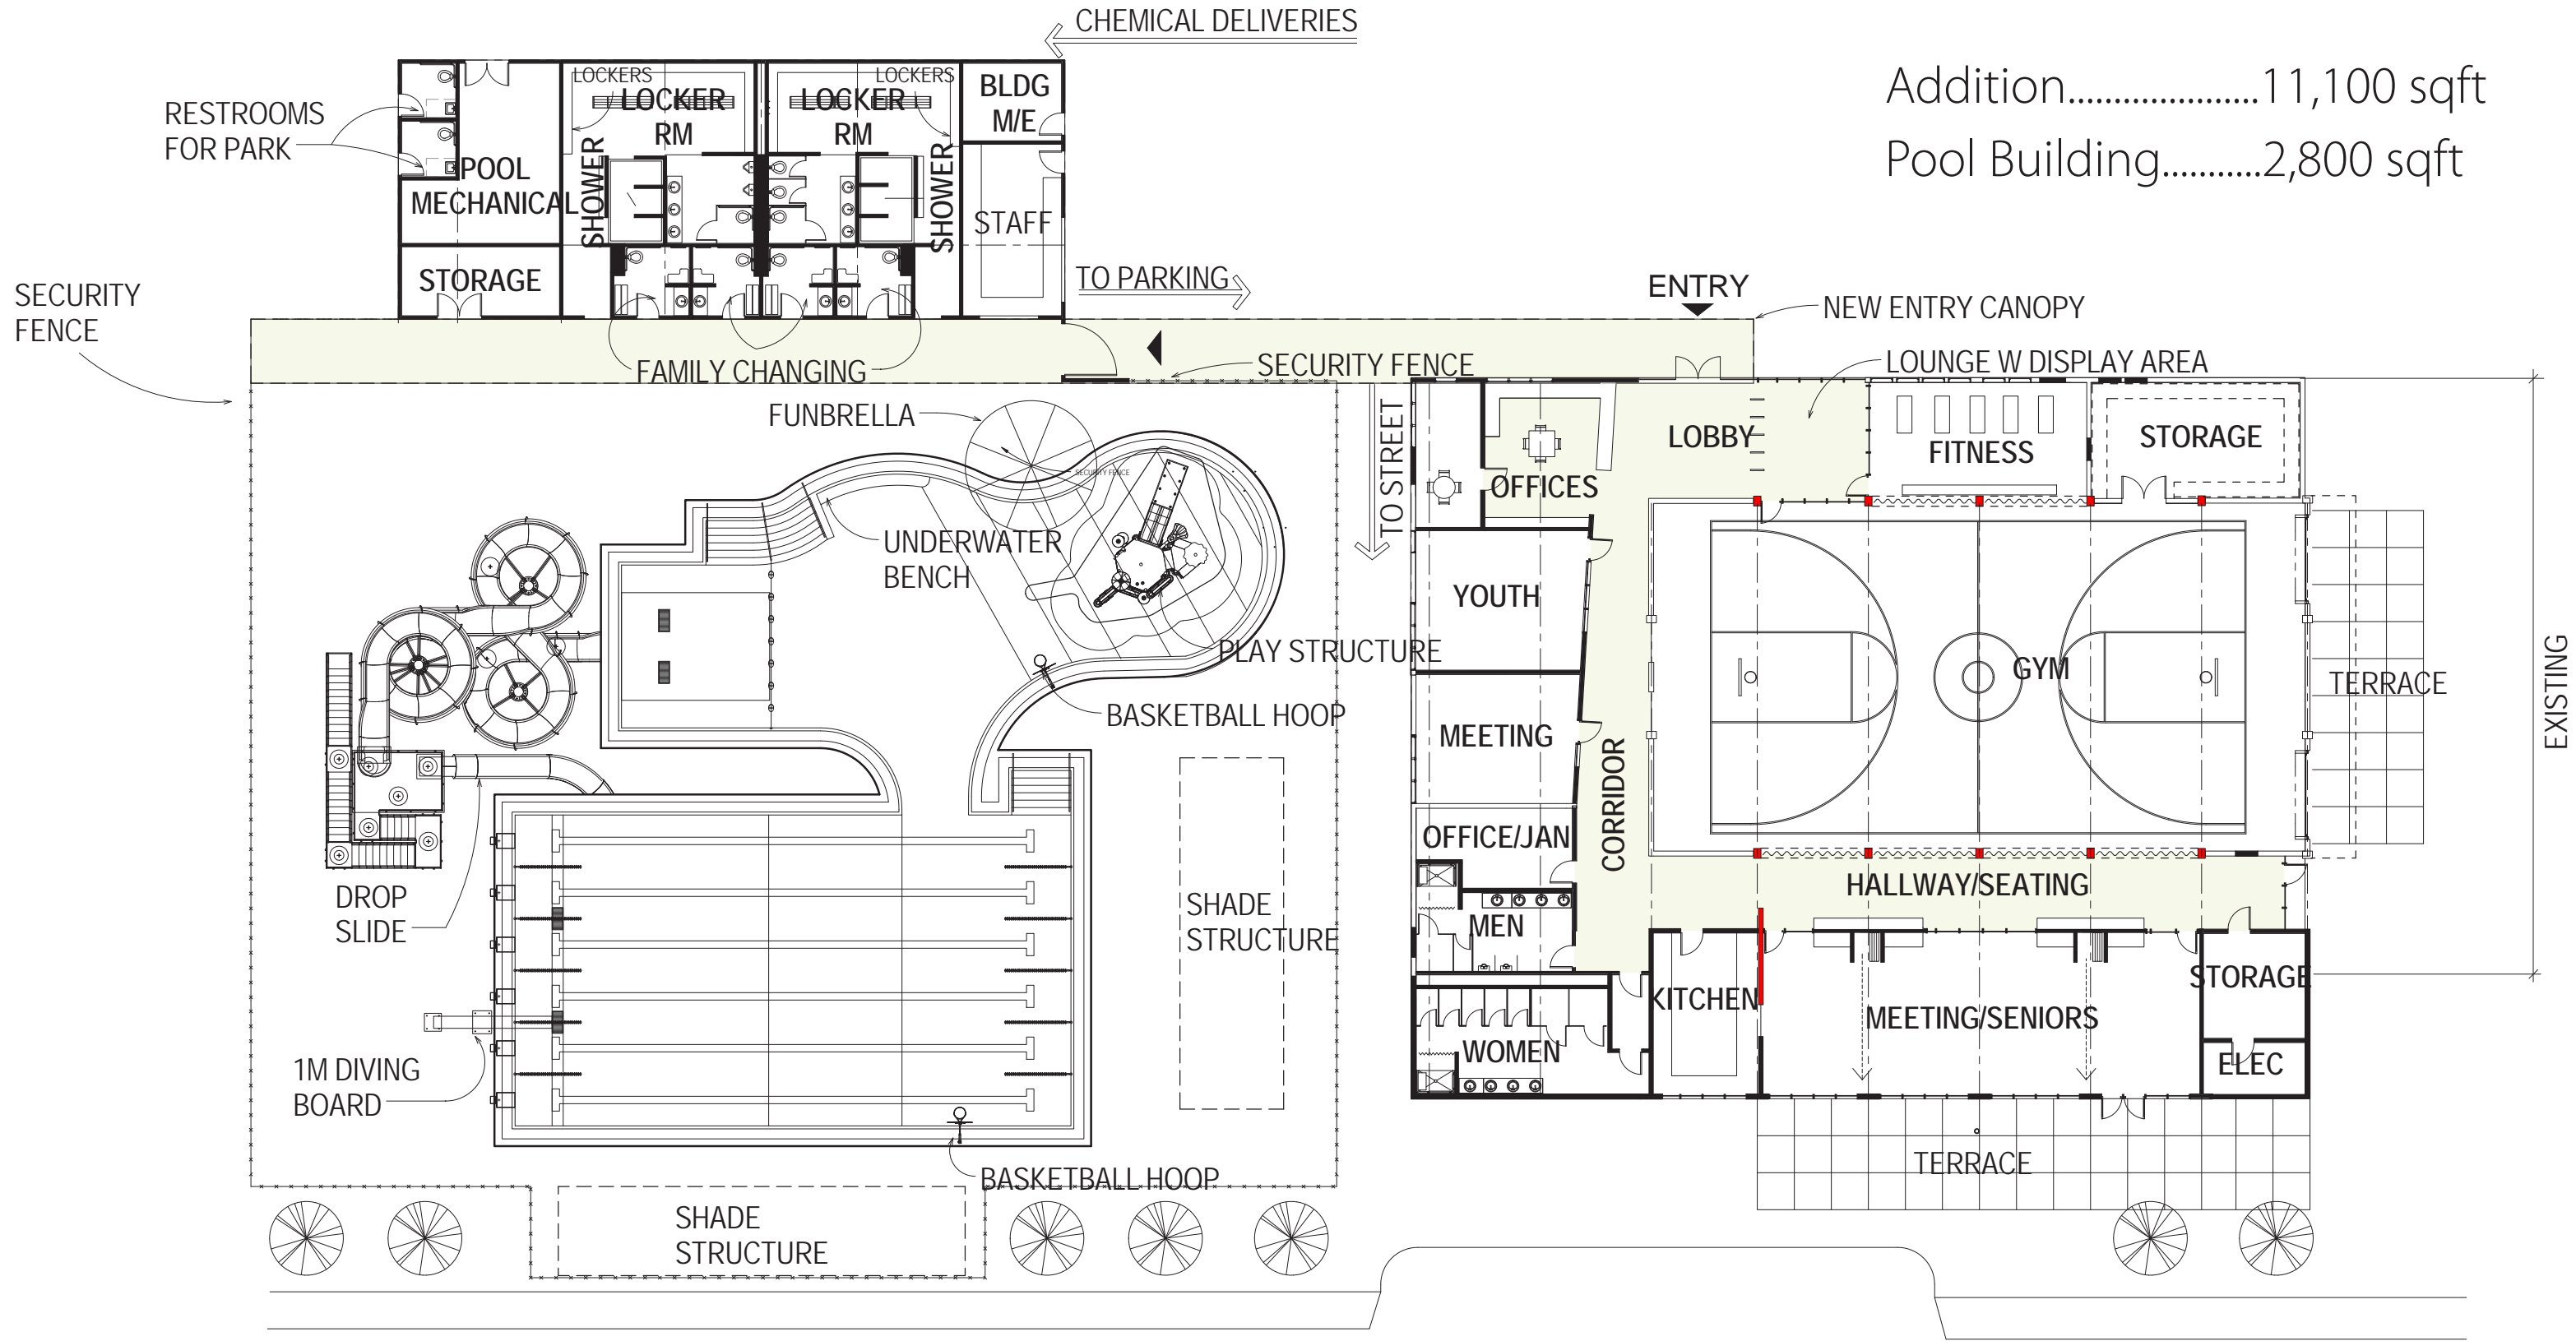

**ROY H. MURPHY COMMUNITY CENTER AND POOL  
ADDITION: FLOOR PLAN**



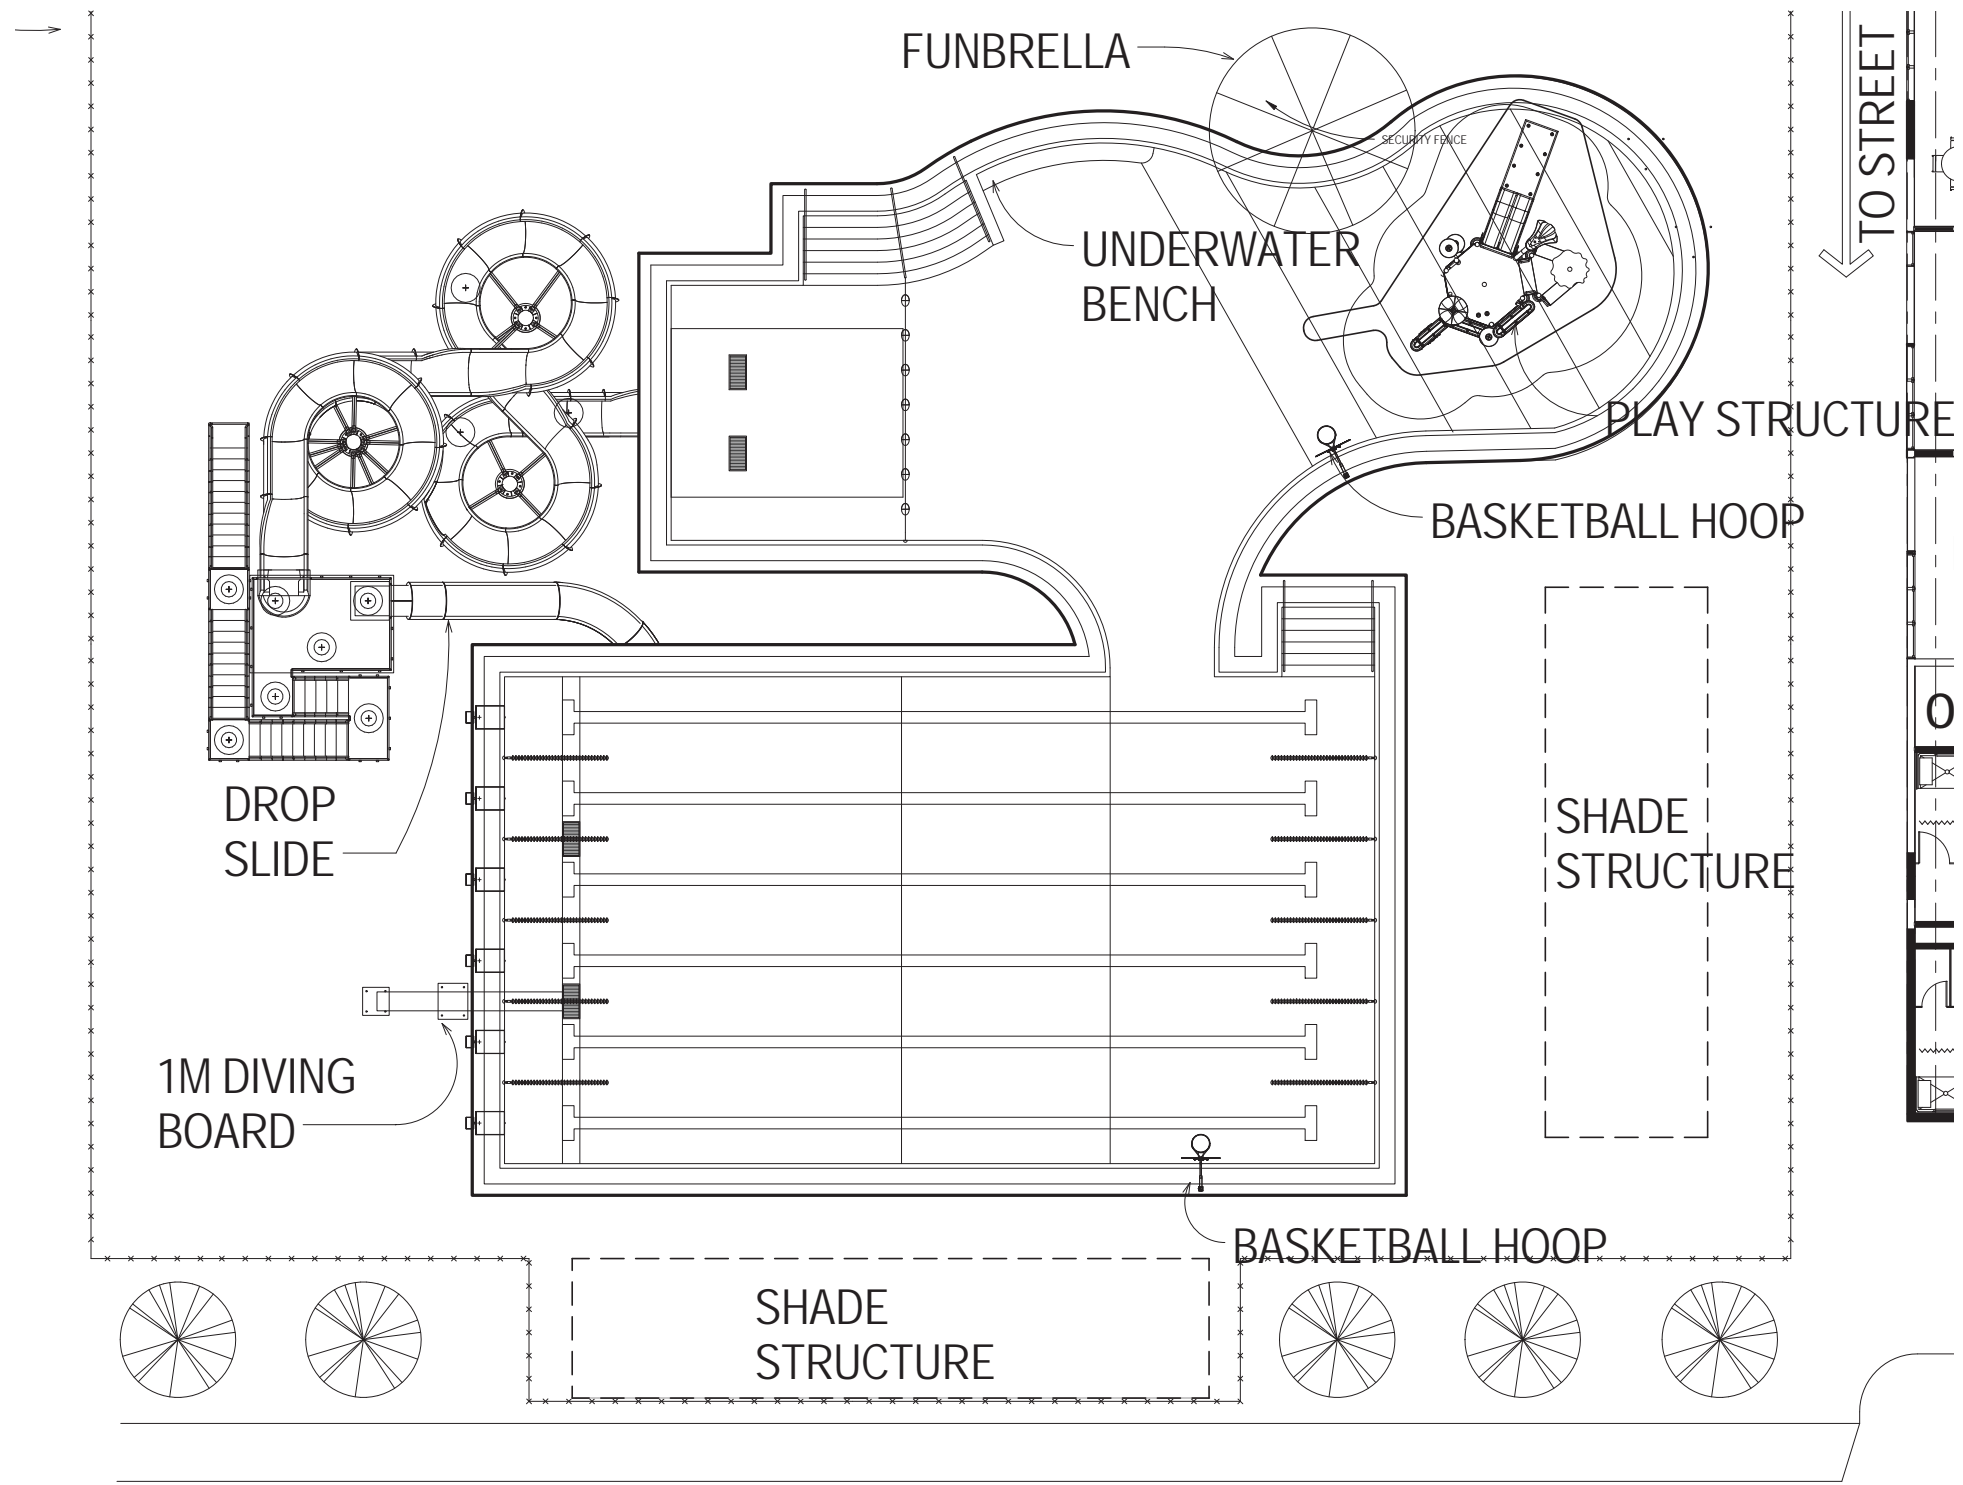

**ROY H. MURPHY COMMUNITY CENTER AND POOL**

**POOL PLAN**





# HISTORIC SPRING LAKE




# ORIGINAL BUILDING



# CITY BEAUTIFUL & OLMSTEAD BROTHERS



OLMSTEAD

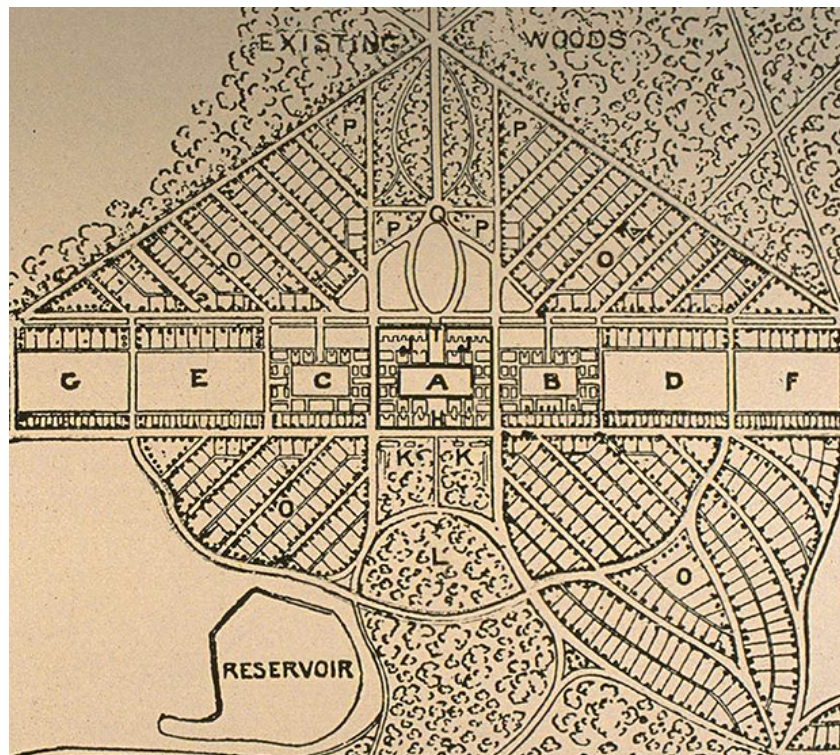



# CLINIC




WIDMYER

# FIRCREST COMMUNITY CENTER AND POOL STUDY HISTORIC CONTEXT





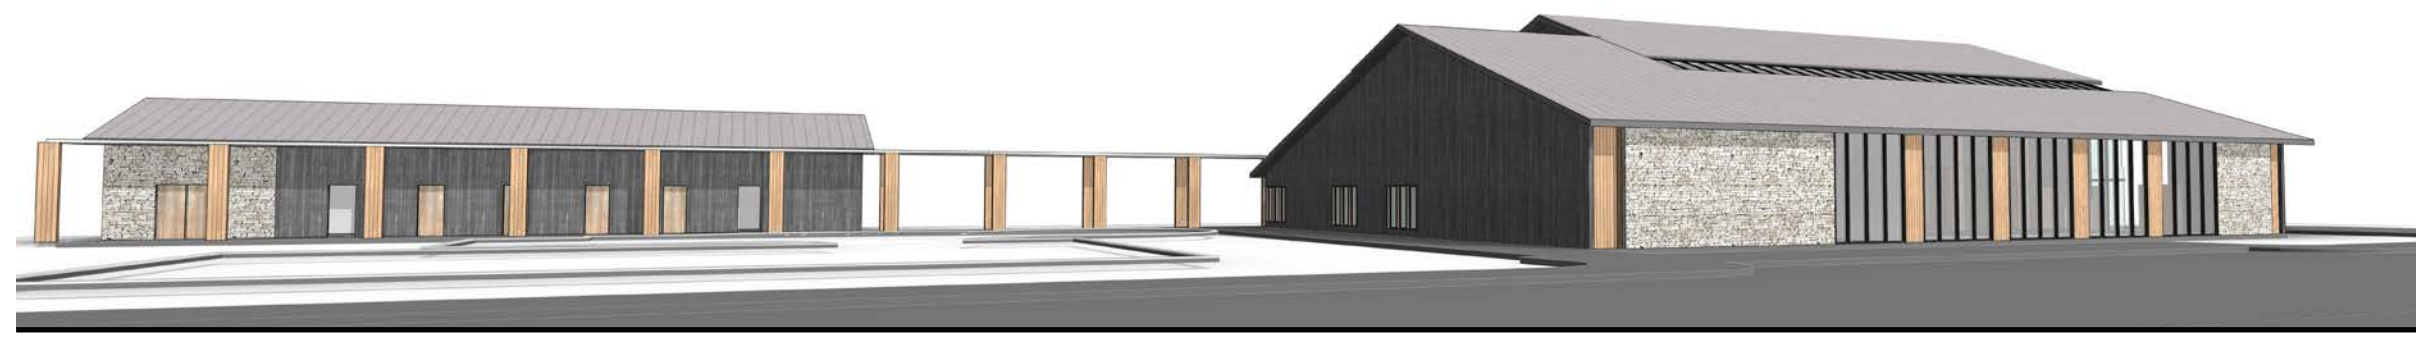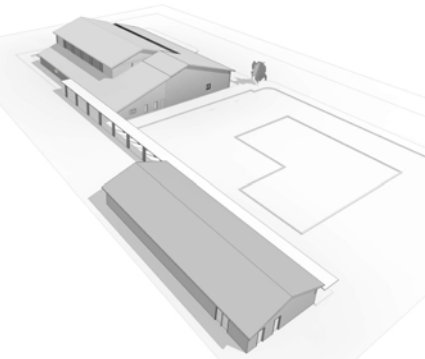

**GABLE**

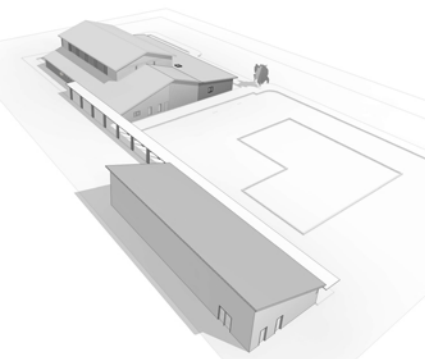

**SHED ROOF ADDITIONS**

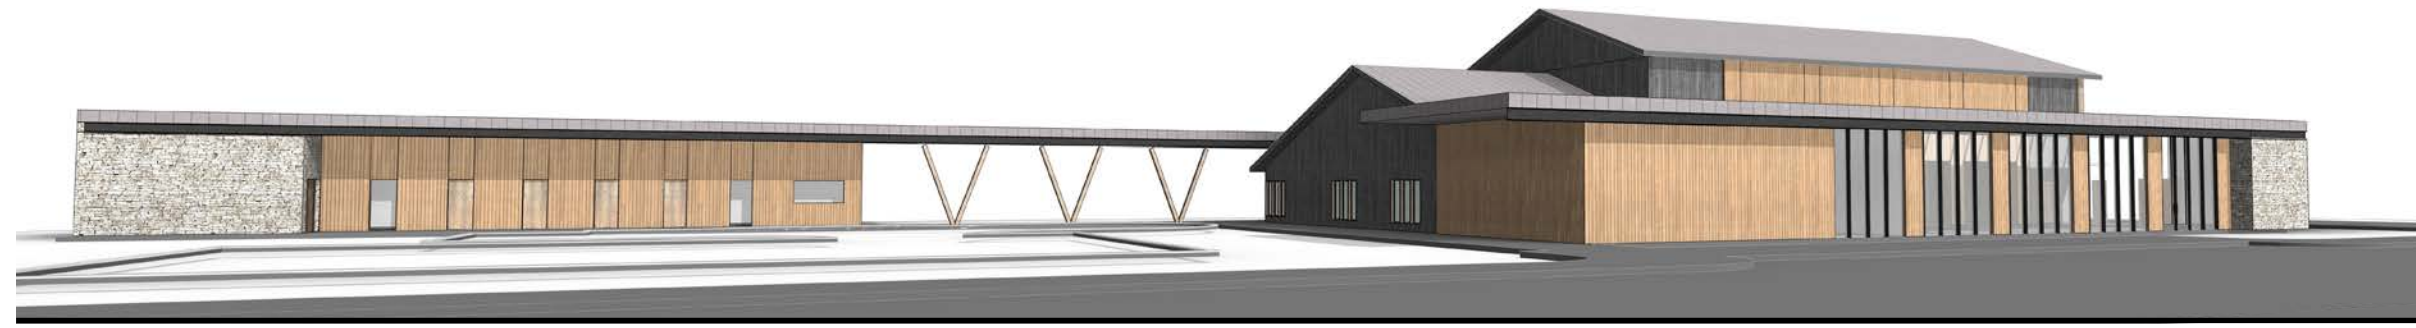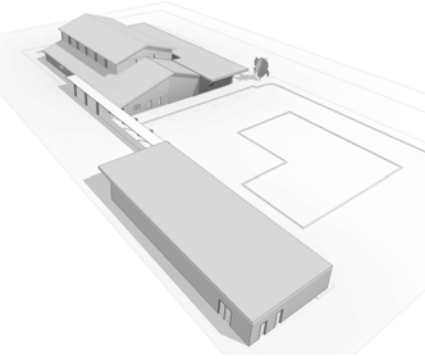

**FLAT ROOF ADDITIONS**

**ROY H. MURPHY COMMUNITY CENTER AND POOL**  
**ADDITION OPTIONS: PERSPECTIVE VIEWS**





CITY OF FIRCREST  
**FIRCREST COMMUNITY CENTER**

ADDITION CONCEPT  
MARCH 17 2016



**ROY H. MURPHY COMMUNITY CENTER AND POOL**

LANDSCAPE FOR ADDITION: **CONTEMPORARY**



CITY OF FIRCREST  
**FIRCREST COMMUNITY CENTER**  
RENOVATION CONCEPT  
MARCH 17 2016



**ROY H. MURPHY COMMUNITY CENTER AND POOL**

LANDSCAPE FOR RENOVATION: **OLMSTEDIAN**






- **PHASED CONSTRUCTION THAT MAINTAINS COMMUNITY CENTER SERVICES**
- **BETTER RELATIONSHIP TO PARK**
- **GYM WORKS**
- **PROBABLY GREATER EXPENSE**

**ROY H. MURPHY COMMUNITY CENTER AND POOL**

**NEW: SITE PLAN**




New Construction...14,000 sqft  
Pool Building.....2,800 sqft

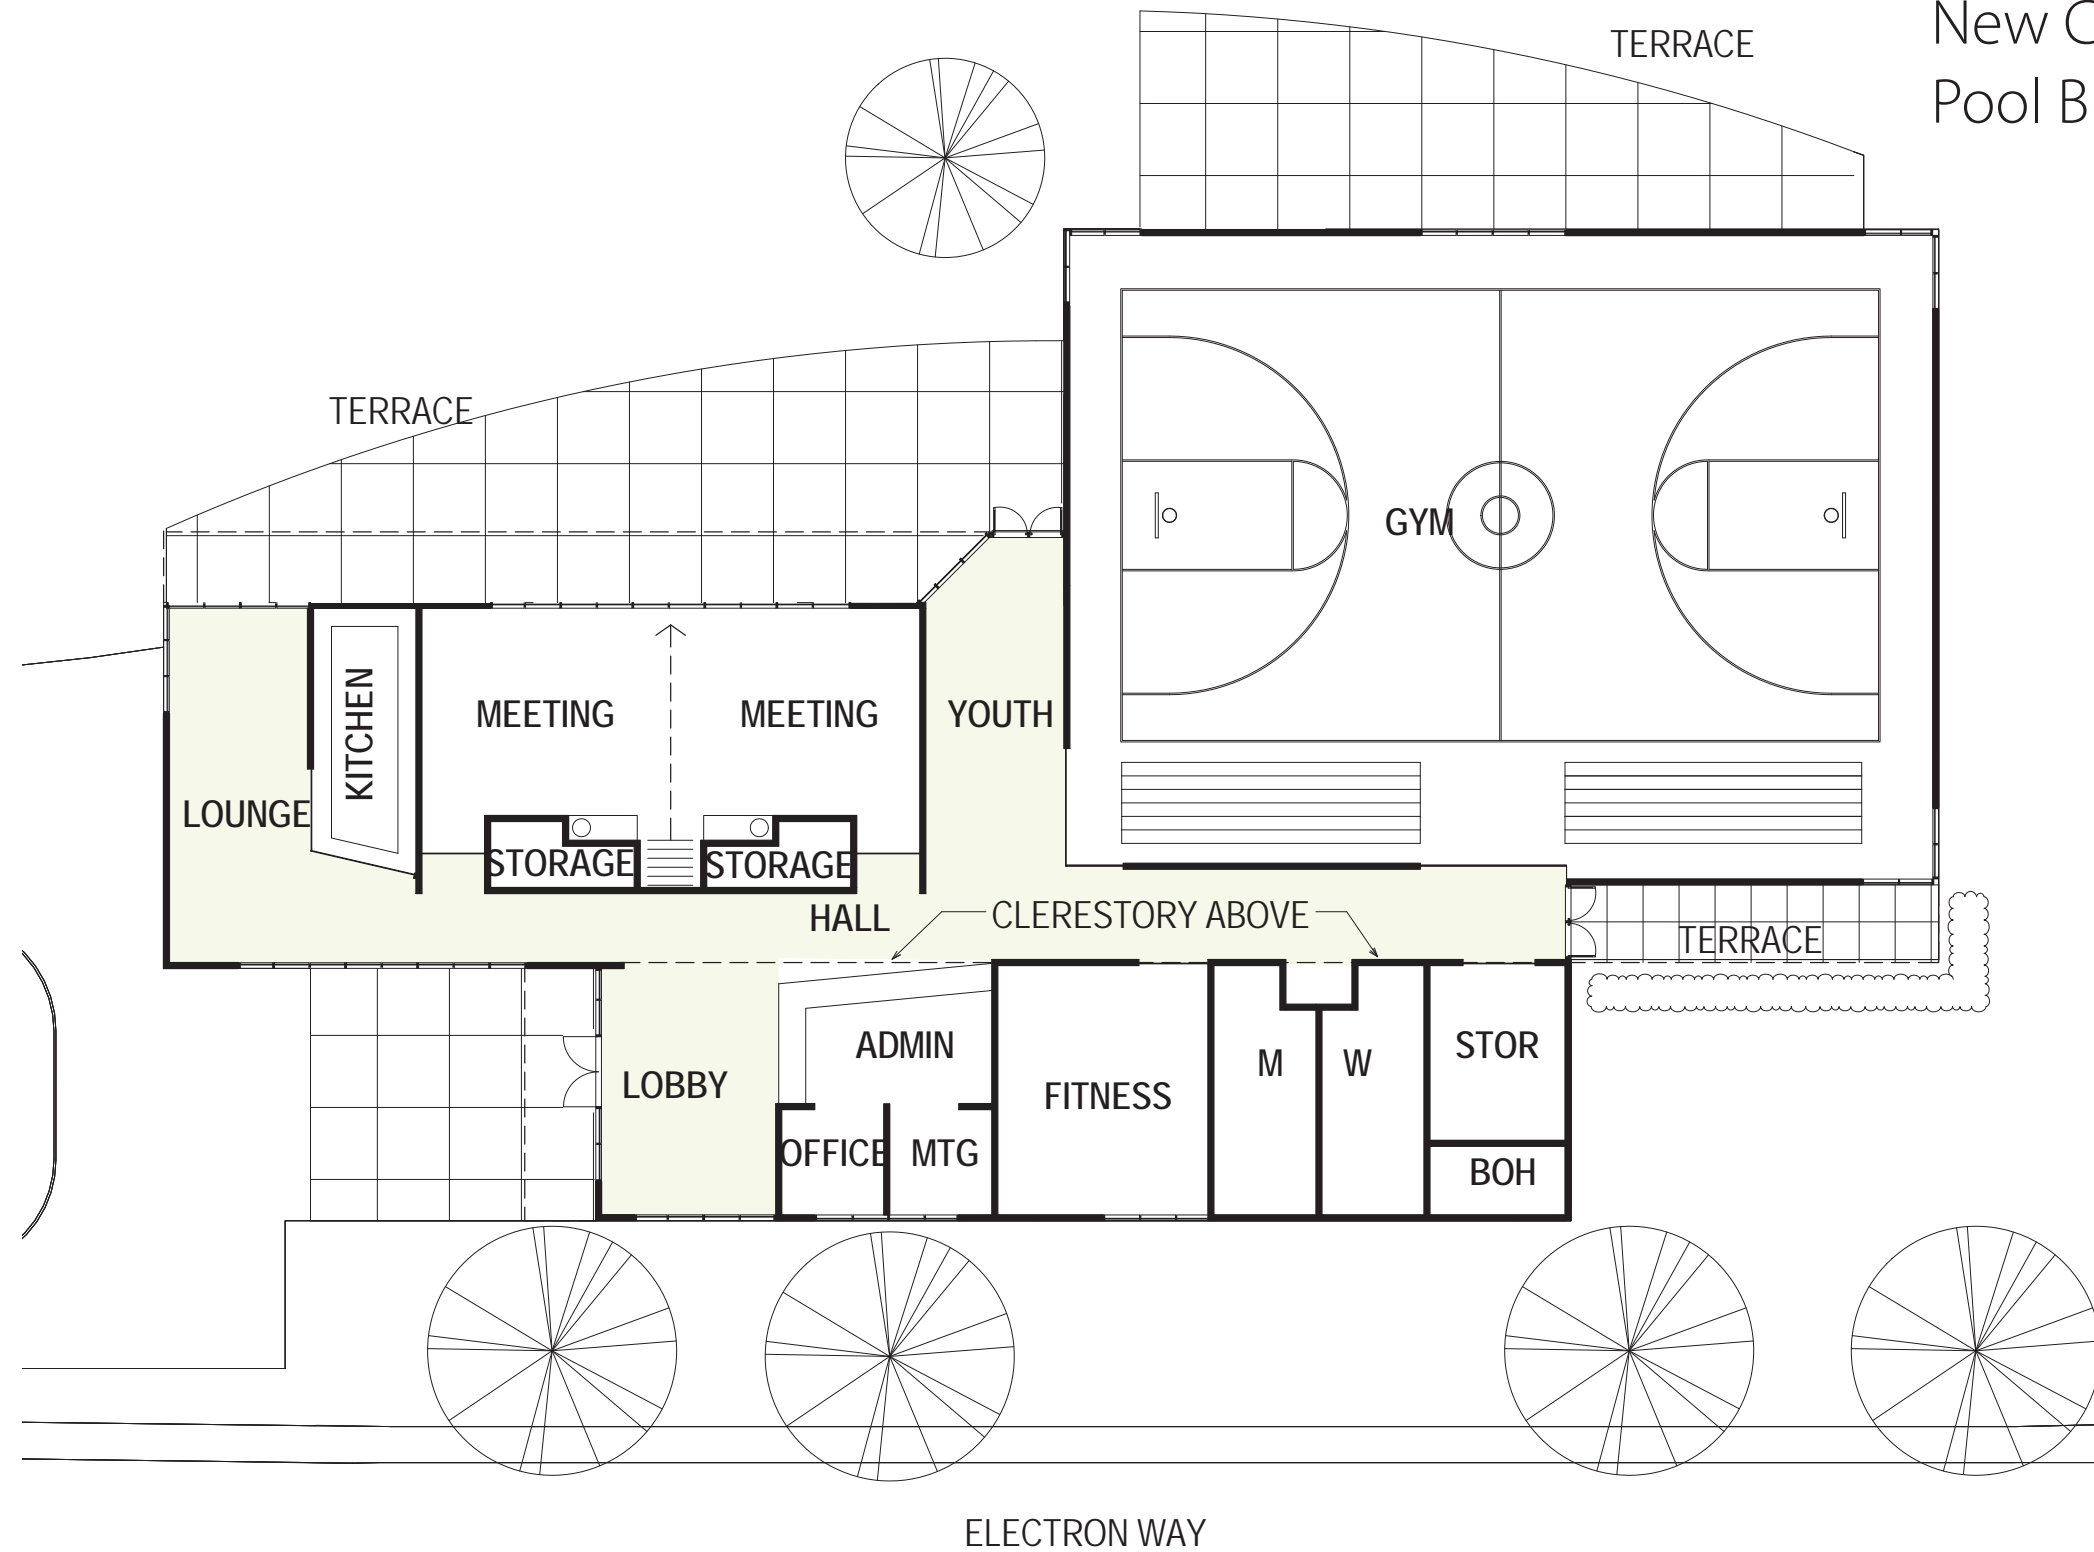

## ROY H. MURPHY COMMUNITY CENTER AND POOL

# NEW: FLOOR PLAN

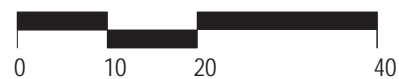



VIEW OF ENTRY - FROM ELECTRON WAY



VIEW FROM PARK



VIEW FROM ELECTRON WAY

**ROY H. MURPHY COMMUNITY CENTER AND POOL**  
**NEW: PERSPECTIVES**